



**INTERSECTING CURB RAMPS
AT VEHICULAR WAYS**

A

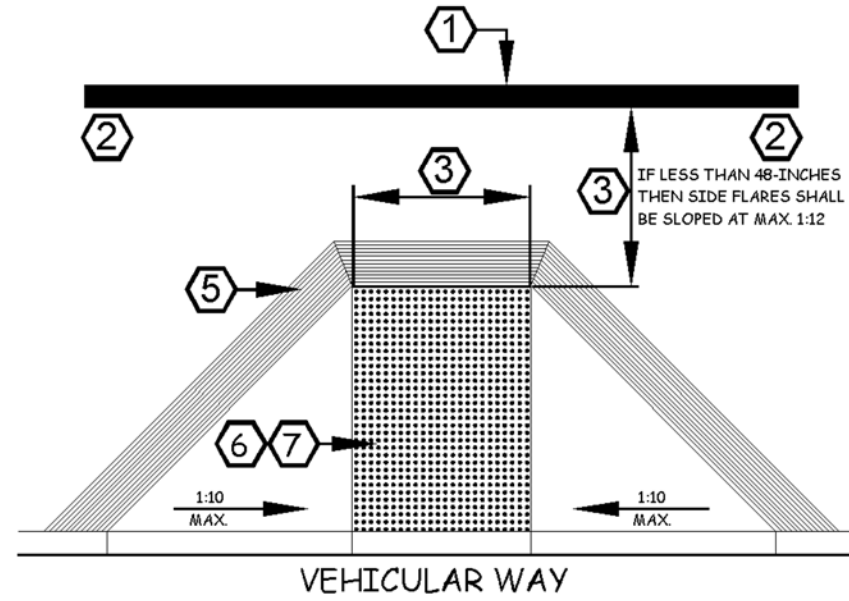


**CURB RAMP PERPENDICULAR
TO VEHICULAR WAY**

B

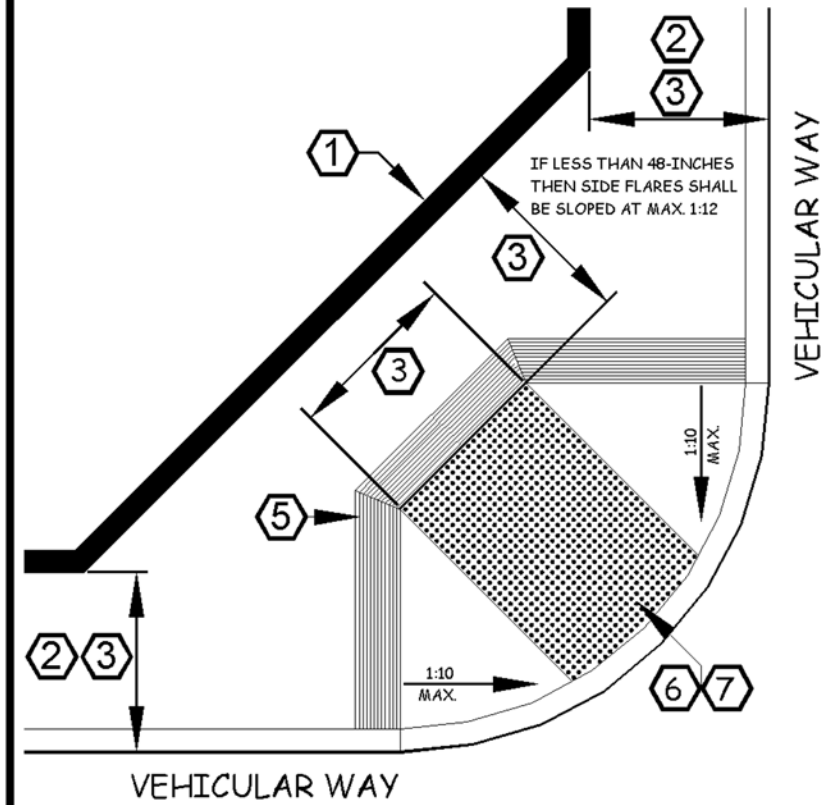

**DIAGONAL CURB RAMP
AT VEHICULAR WAYS**

C

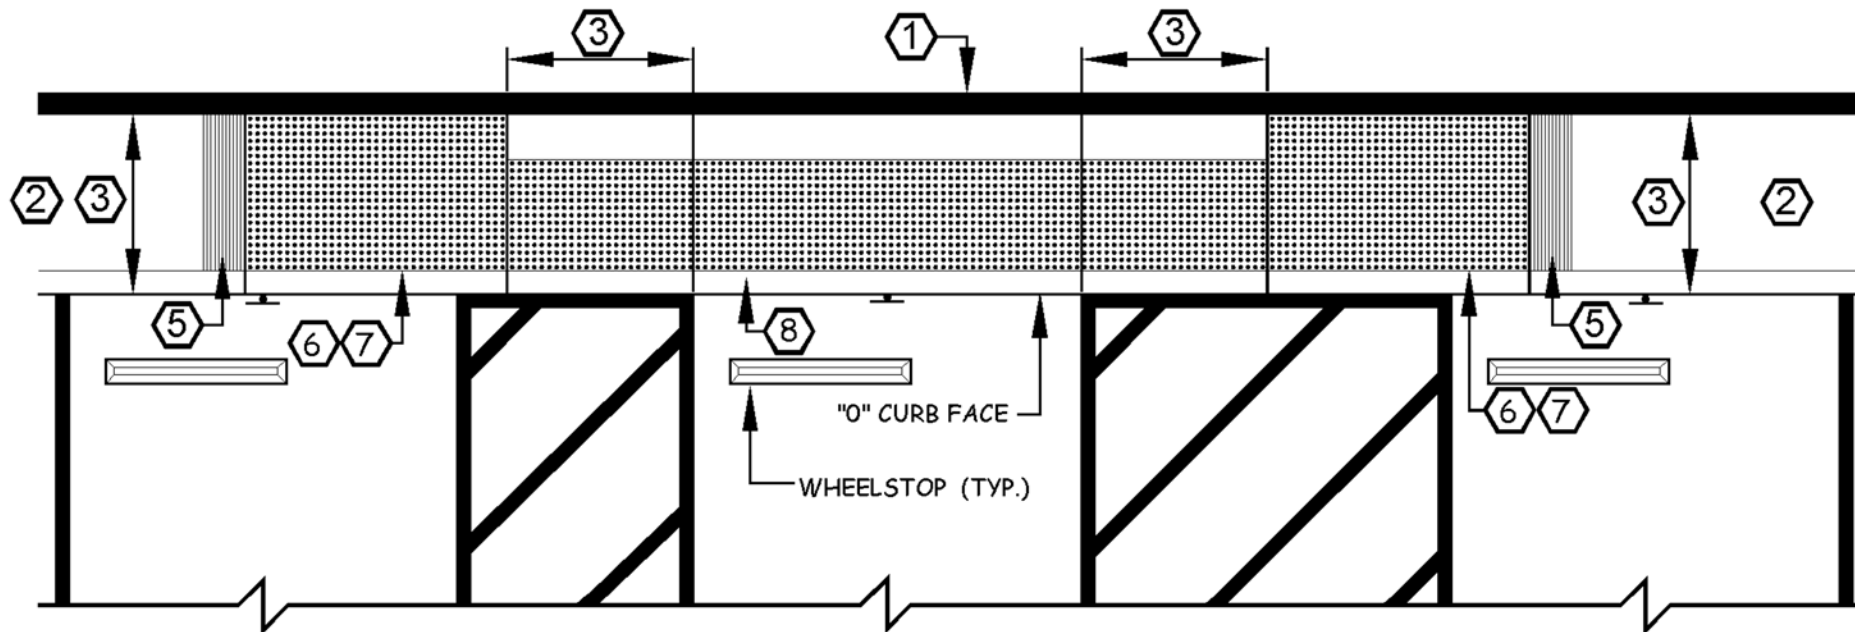

CURB RAMPS @ ACCESSIBLE PARKING AREAS

D

KEYNOTES

- 1 WALL, FENCE, LANDSCAPING OR OTHER OBSTRUCTION
- 2 ACCESSIBLE ROUTE OF PEDESTRIAN TRAVEL
- 3 48-INCH MINIMUM
- 4 MAY BE LESS THAN 60-INCHES BUT NOT LESS THAN 48-INCHES
- 5 12-INCH MINIMUM BORDER GROOVES @ 3/4-INCH O/C
GROOVES MUST BE POSITIONED ON THE LEVEL SURFACE AT THE TOP OF THE CURB RAMP
- 6 SLOPE OF CURB RAMPS SHALL NOT EXCEED (1) UNIT VERTICAL TO (12) UNITS HORIZONTAL (1:12 or 8.33%)
- 7 TRUNCATED DOMES SHALL BE PROVIDED ACROSS THE FULL WIDTH & DEPTH OF THE CURB RAMP, EXCLUDING THE FLARED SIDES
- 8 A MINIMUM 36-INCH WIDE SECTION OF TRUNCATED DOMES SHALL BE PROVIDED WHEN FLAT TRAVEL SURFACE ADJOINS A VEHICULAR WAY ("0" CURB FACE)



City of Riverside
Building & Safety Division
DISABLED ACCESS STANDARDS

SCALE		NONE	
PGH		01 / 08	
DRAWN		DATE	
REV.	DATE	APP.	
1	07-22-08	pgh	
2			
3			
4			
5			
DETECTABLE WARNINGS @ CURB RAMPS			
RDA - 8.0			
SHEET			

E